



PROJECT:

EXISTING CONDITIONS
FORMER K MART
2240 NW TYLER STREET
TOPEKA, KS


SOURCE PATH

SOURCE FILE

PROJECT # 18121 DATE 11/2016


△ Date & Issue Description

CONSULTANTS

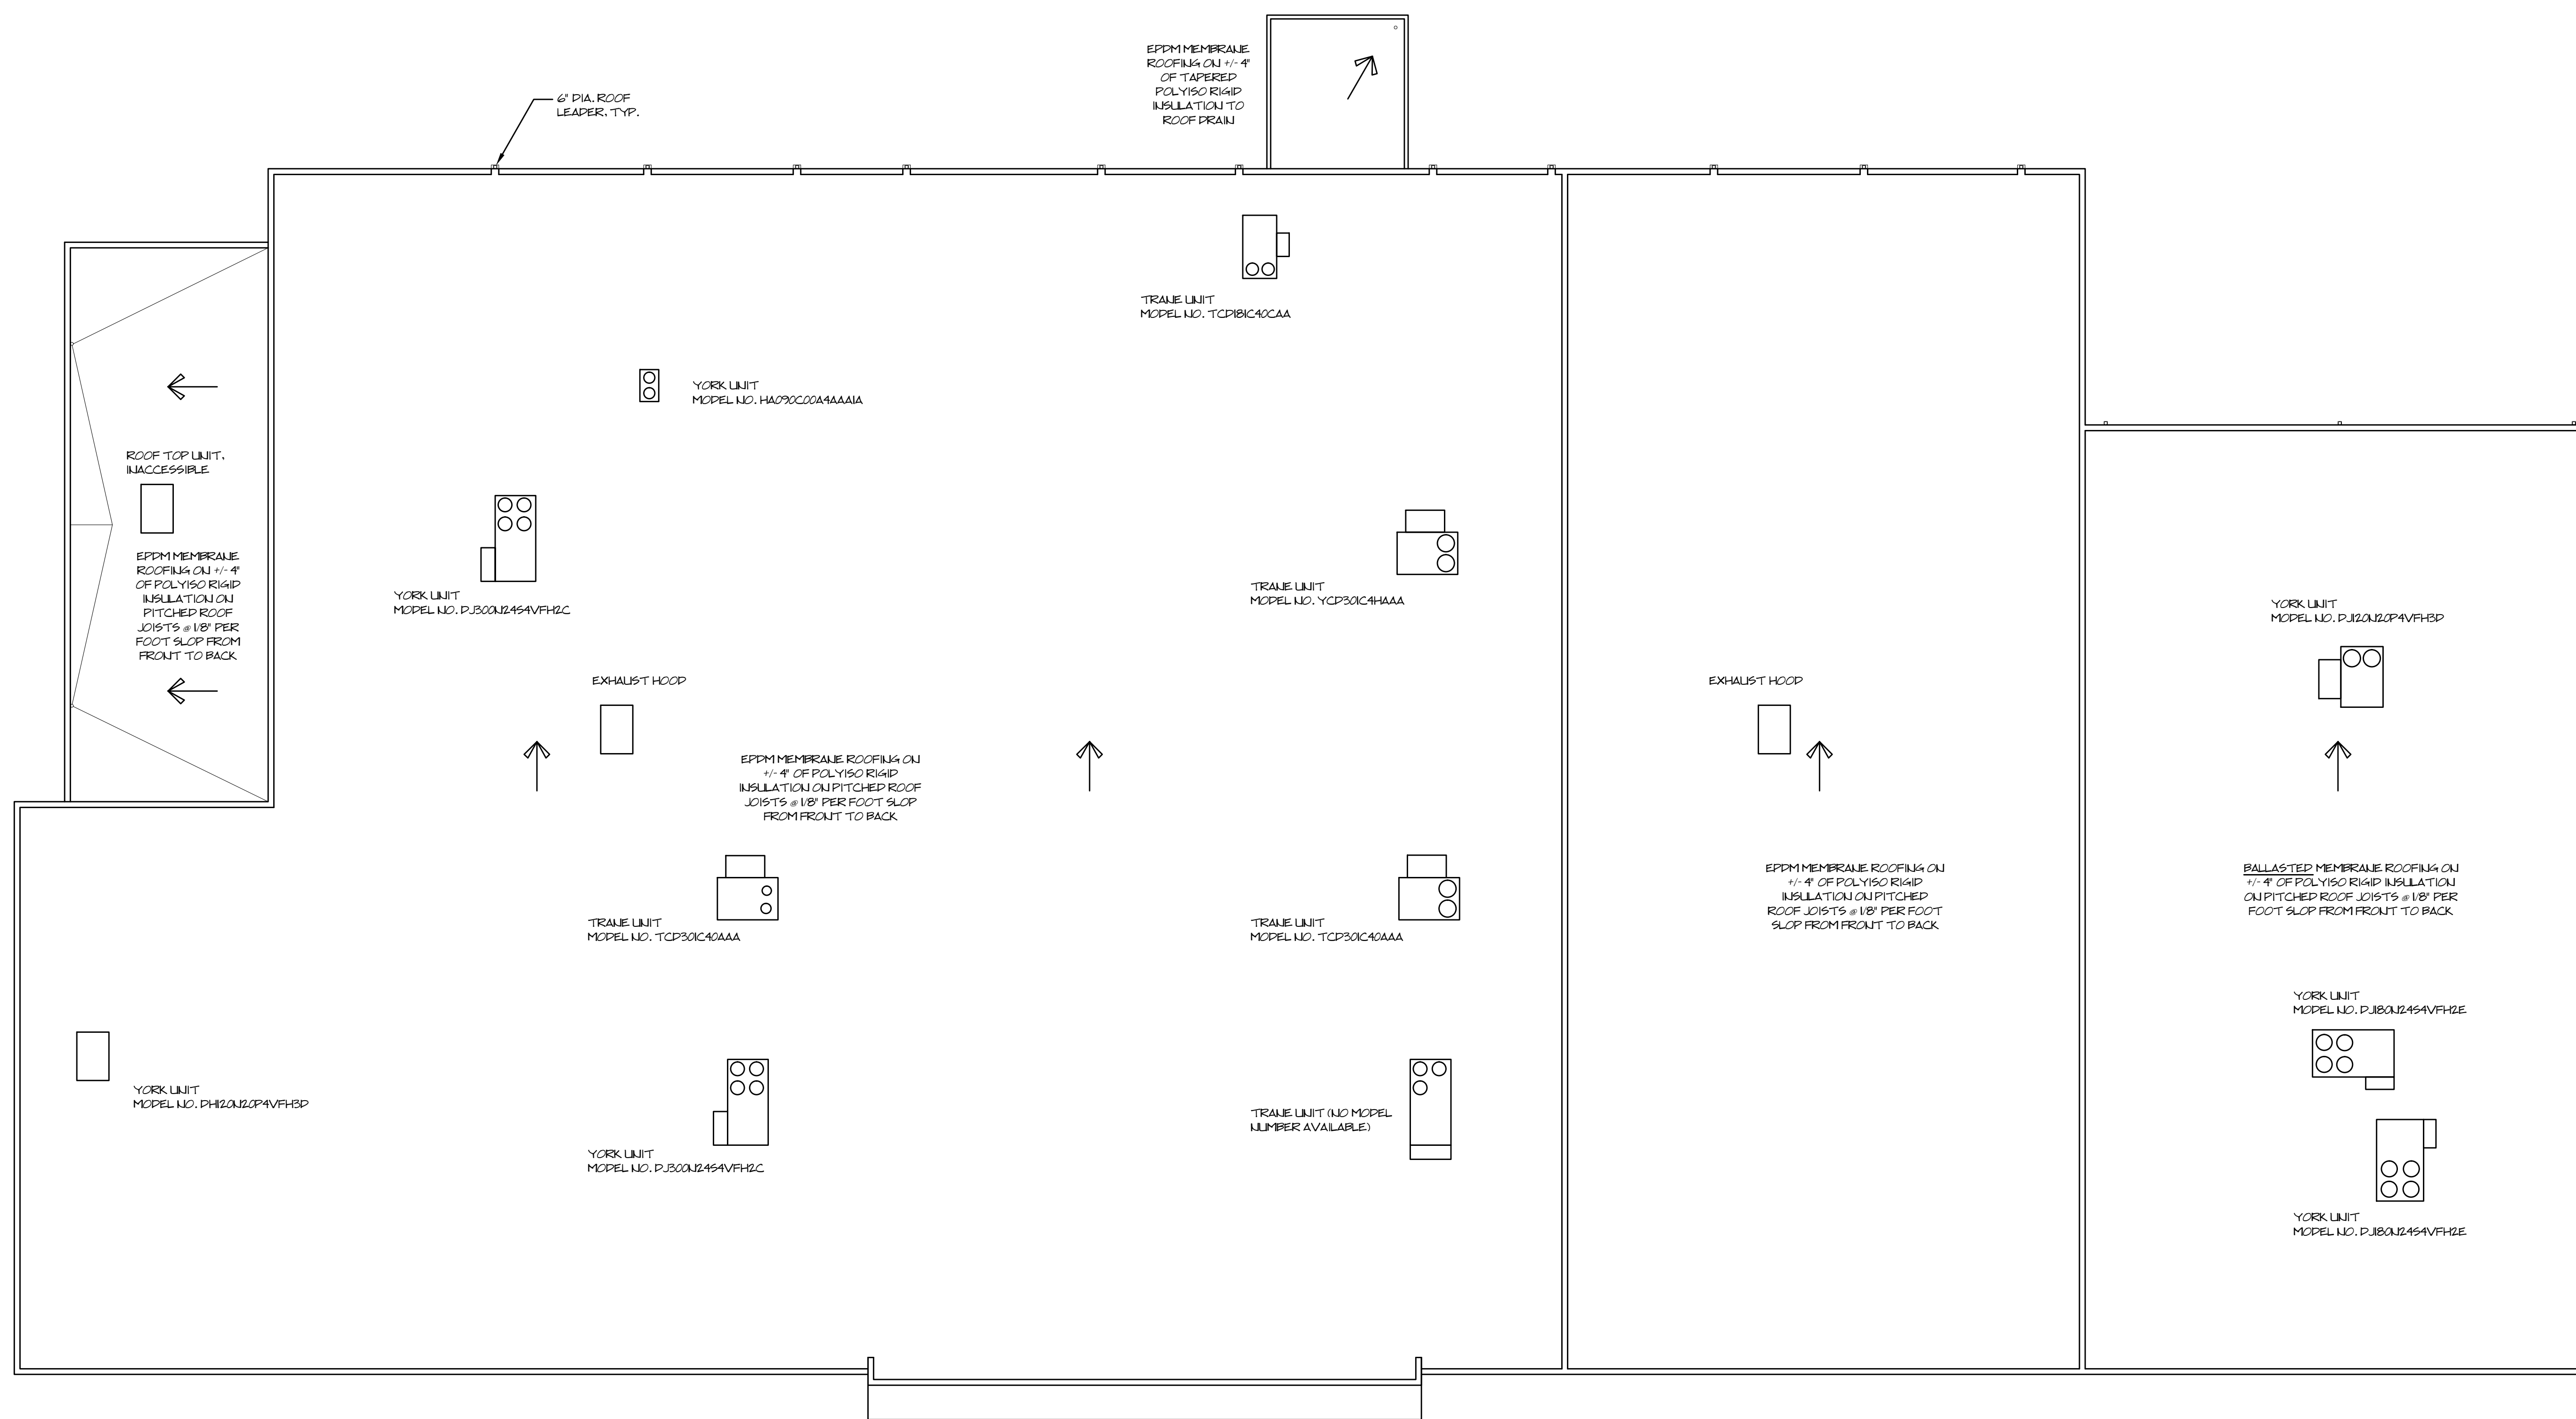

1 ROOF PLAN
SCALE: 1/8" = 1'-0"

Design Group
Architects, P.C.

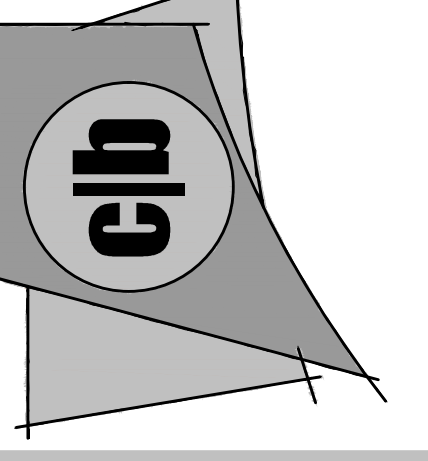

789 Center Street #277 - Lewiston, New York 14092
716-467-5006 - www.dg-designgroup.com

SEAL / SIGNATURE

THIS DRAWING IS PROVIDED AS A REFERENCE DRAWING TO ILLUSTRATE EXISTING CONDITIONS BASED ON FIELD MEASUREMENTS. INTO WHICH RENOVATIONS MAY BE INCORPORATED. THIS DRAWING SHOULD NOT BE CONSTRUED AS AN "AS-BUILT" DRAWING OR A COMPREHENSIVE RECORD OF ALL CONDITIONS THAT MAY IMPACT ANY FUTURE DESIGN OR RENOVATIONS. NOR SHOULD IT BE UNDERSTOOD TO BE A COMPLETE INDICATION OF ALL ITEMS REQUIRED TO BE REMOVED OR DEMOLISHED IN ORDER TO EXECUTE ANY OF THE ABOVE. IT IS THE CONTRACTOR'S RESPONSIBILITY TO EXAMINE THE SITE PRIOR TO ANY BID AND/OR CONSTRUCTION EFFORTS.

1 EXISTING CONDITIONS ROOF PLAN

SHEET TITLE

SCALE: AS NOTED
PLOT DATE: 11/16/2016 11:18 AM
COPY RIGHT: © 2016
SHEET: A-2.0

This drawing is copyrighted under the United States Copy Right Law and is the property of Design Group. The use of this drawing in any form without written permission is strictly prohibited.